


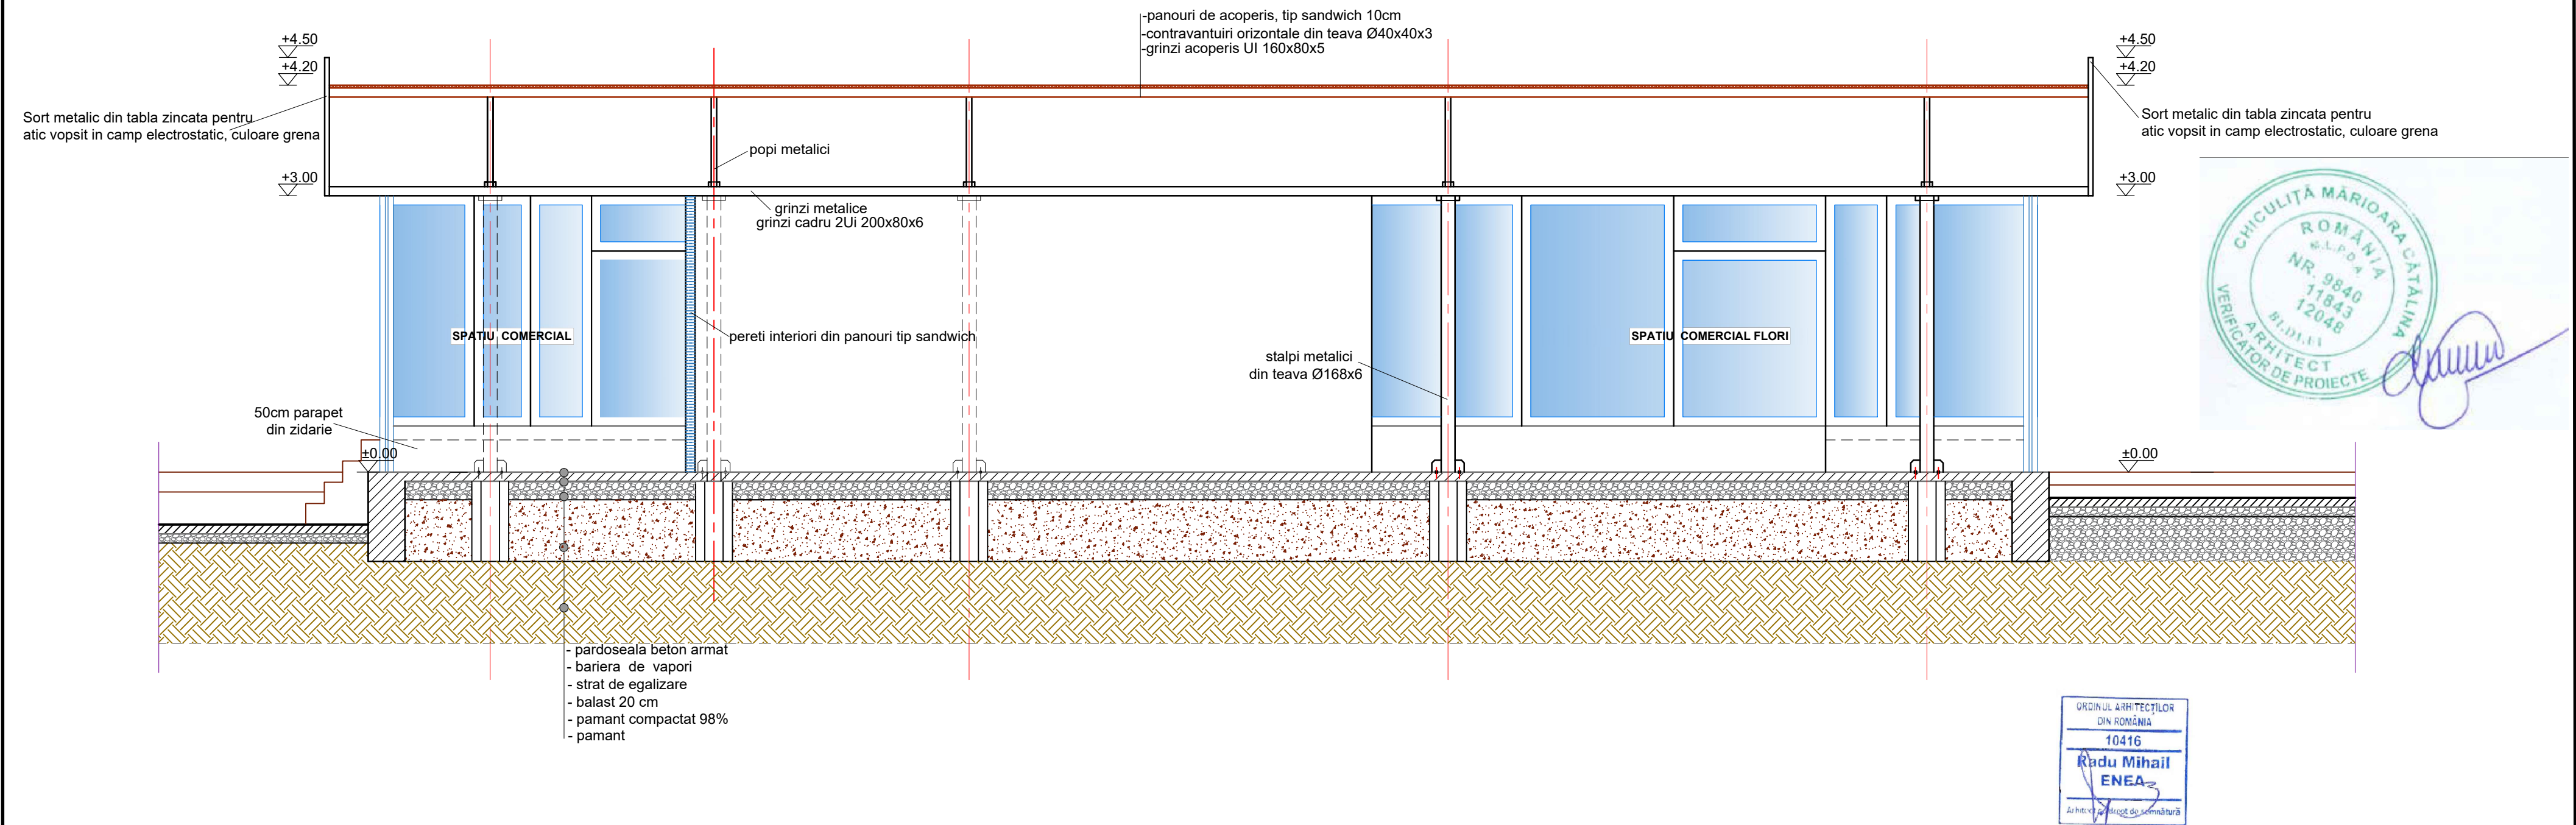

VERIFICATOR / EXPERT	NUME	SEMNĂTURA	CERINTA	REFERAT / EXPERTIZA NR. / DATA		
	REG COM J17/402/06.03.2007 CIF: RO 21286259 Tel: 0722 287 367, e-mail : atugrup@gmail.ro Sistem Management al Calității SR EN ISO 9001 - 2008 Sistem Management de Mediu SR EN ISO 14001:2005 Sistem Management Sanatate si Securitate Ocupationala SR OHSAS 18001:2008 OHSAS 18001:2007 Responsabilitate sociala RS 8000			DIRECTOR TEHNIC: ing. Valerian Paraschivan		Proiect nr. 222 / 2025
				Beneficiar		
				ADMINISTRATIA PIETELOR AGROALIMENTARE		
				Titlu pr. : REABILITARE CU CONSOLIDARE HALA FLORI, GALATI		Faza: DTAC
SPECIFICATIE	NUME	SEMNĂTURA	Scara: 1: 100	Titlu plan:		Plansa nr. A5'
SEF PROIECT	arh. ENEA R.		Data: 2025	SECTIUNE B - B SITUATIA EXISTENTA		
PROIECTAT	arh. ENEA R.					
DESENAT	C. Pintilie					