
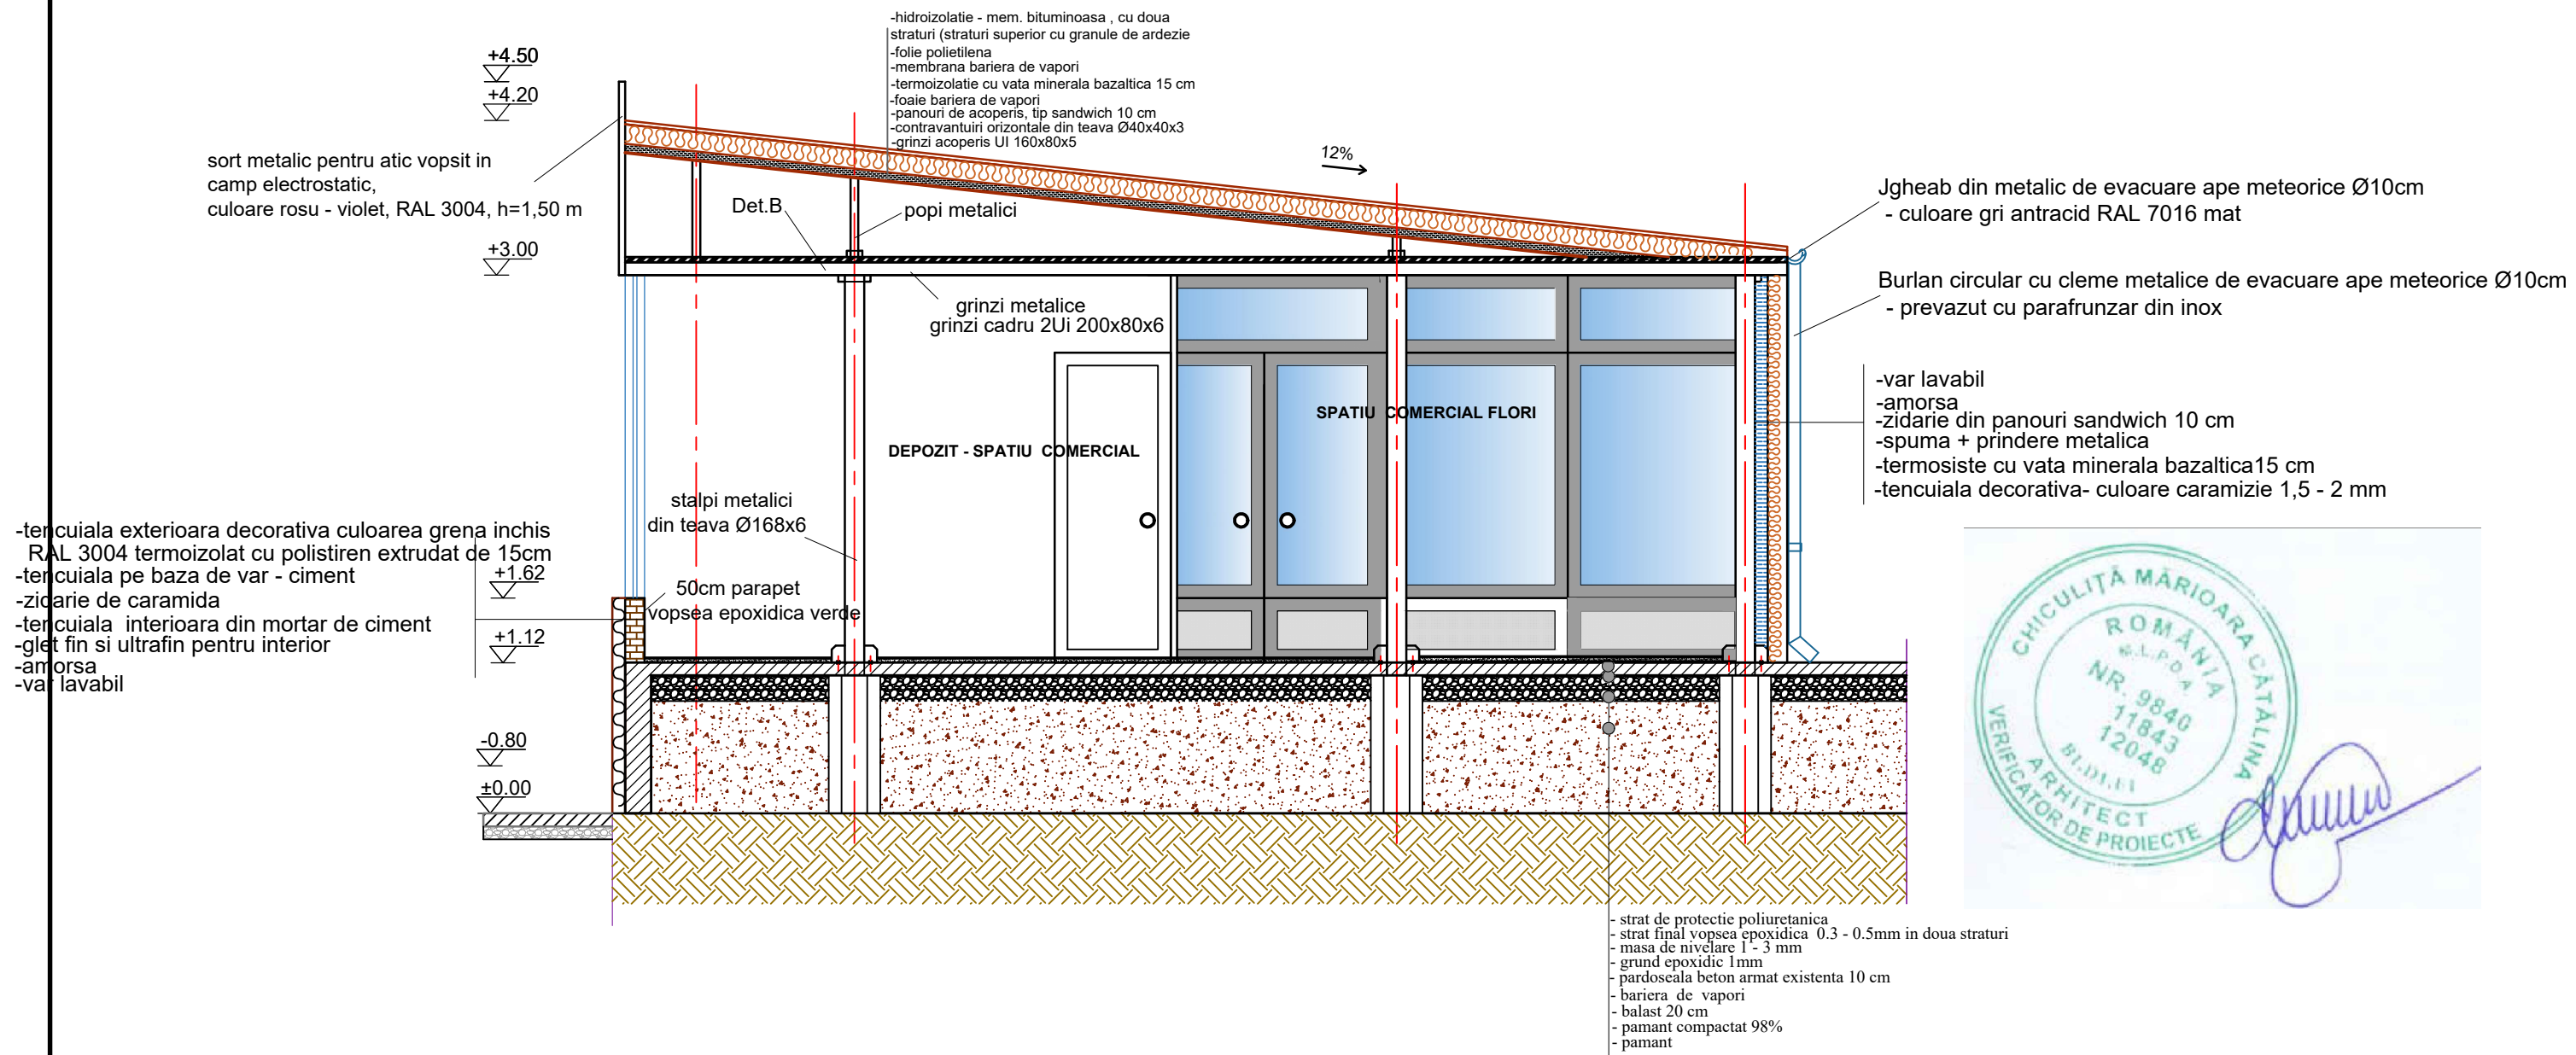


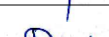

VERIFICATOR / EXPERT	NUME	SEMNĂTURA	CERINTA	REFERAT / EXPERTIZA NR. / D.	
	REG COM J17/402/06.03.2007 CIF: RO 21286259 Tel: 0722 267 367, e-mail : atugrup@gmail.ro			DIRECTOR TEHNIC: ing. Valerian Paraschivaru	
	Sistem Management al Calității SR EN ISO 9001 - 2008 Sistem Management de Mediu SR EN ISO 14001:2005 Sistem Management Sanatate si Securitate Ocupationala SR OHSAS 18001:2008 OHSAS 18001:2007 Responsabilitate sociala RS 8000			Beneficiar	Proiect nr.
				ADMINISTRATIA PIETELOR AGROALIMENTARE	222 / 2025
SPECIFICATIE	NUME	SEMNĂTURA	Scara:	Titlu pr.:	Faza:
SEF PROIECT	arh. ENEA R.		1: 100	REABILITARE CU CONSOLIDARE HALA FLORI, GALATI	DTAC
PROIECTAT	arh. ENEA R.		Data:	Titlu plan:	Plansa nr.
DESENAT	C. Pintilie		2025	SECTIUNE A - A PROPUNERE	A9