


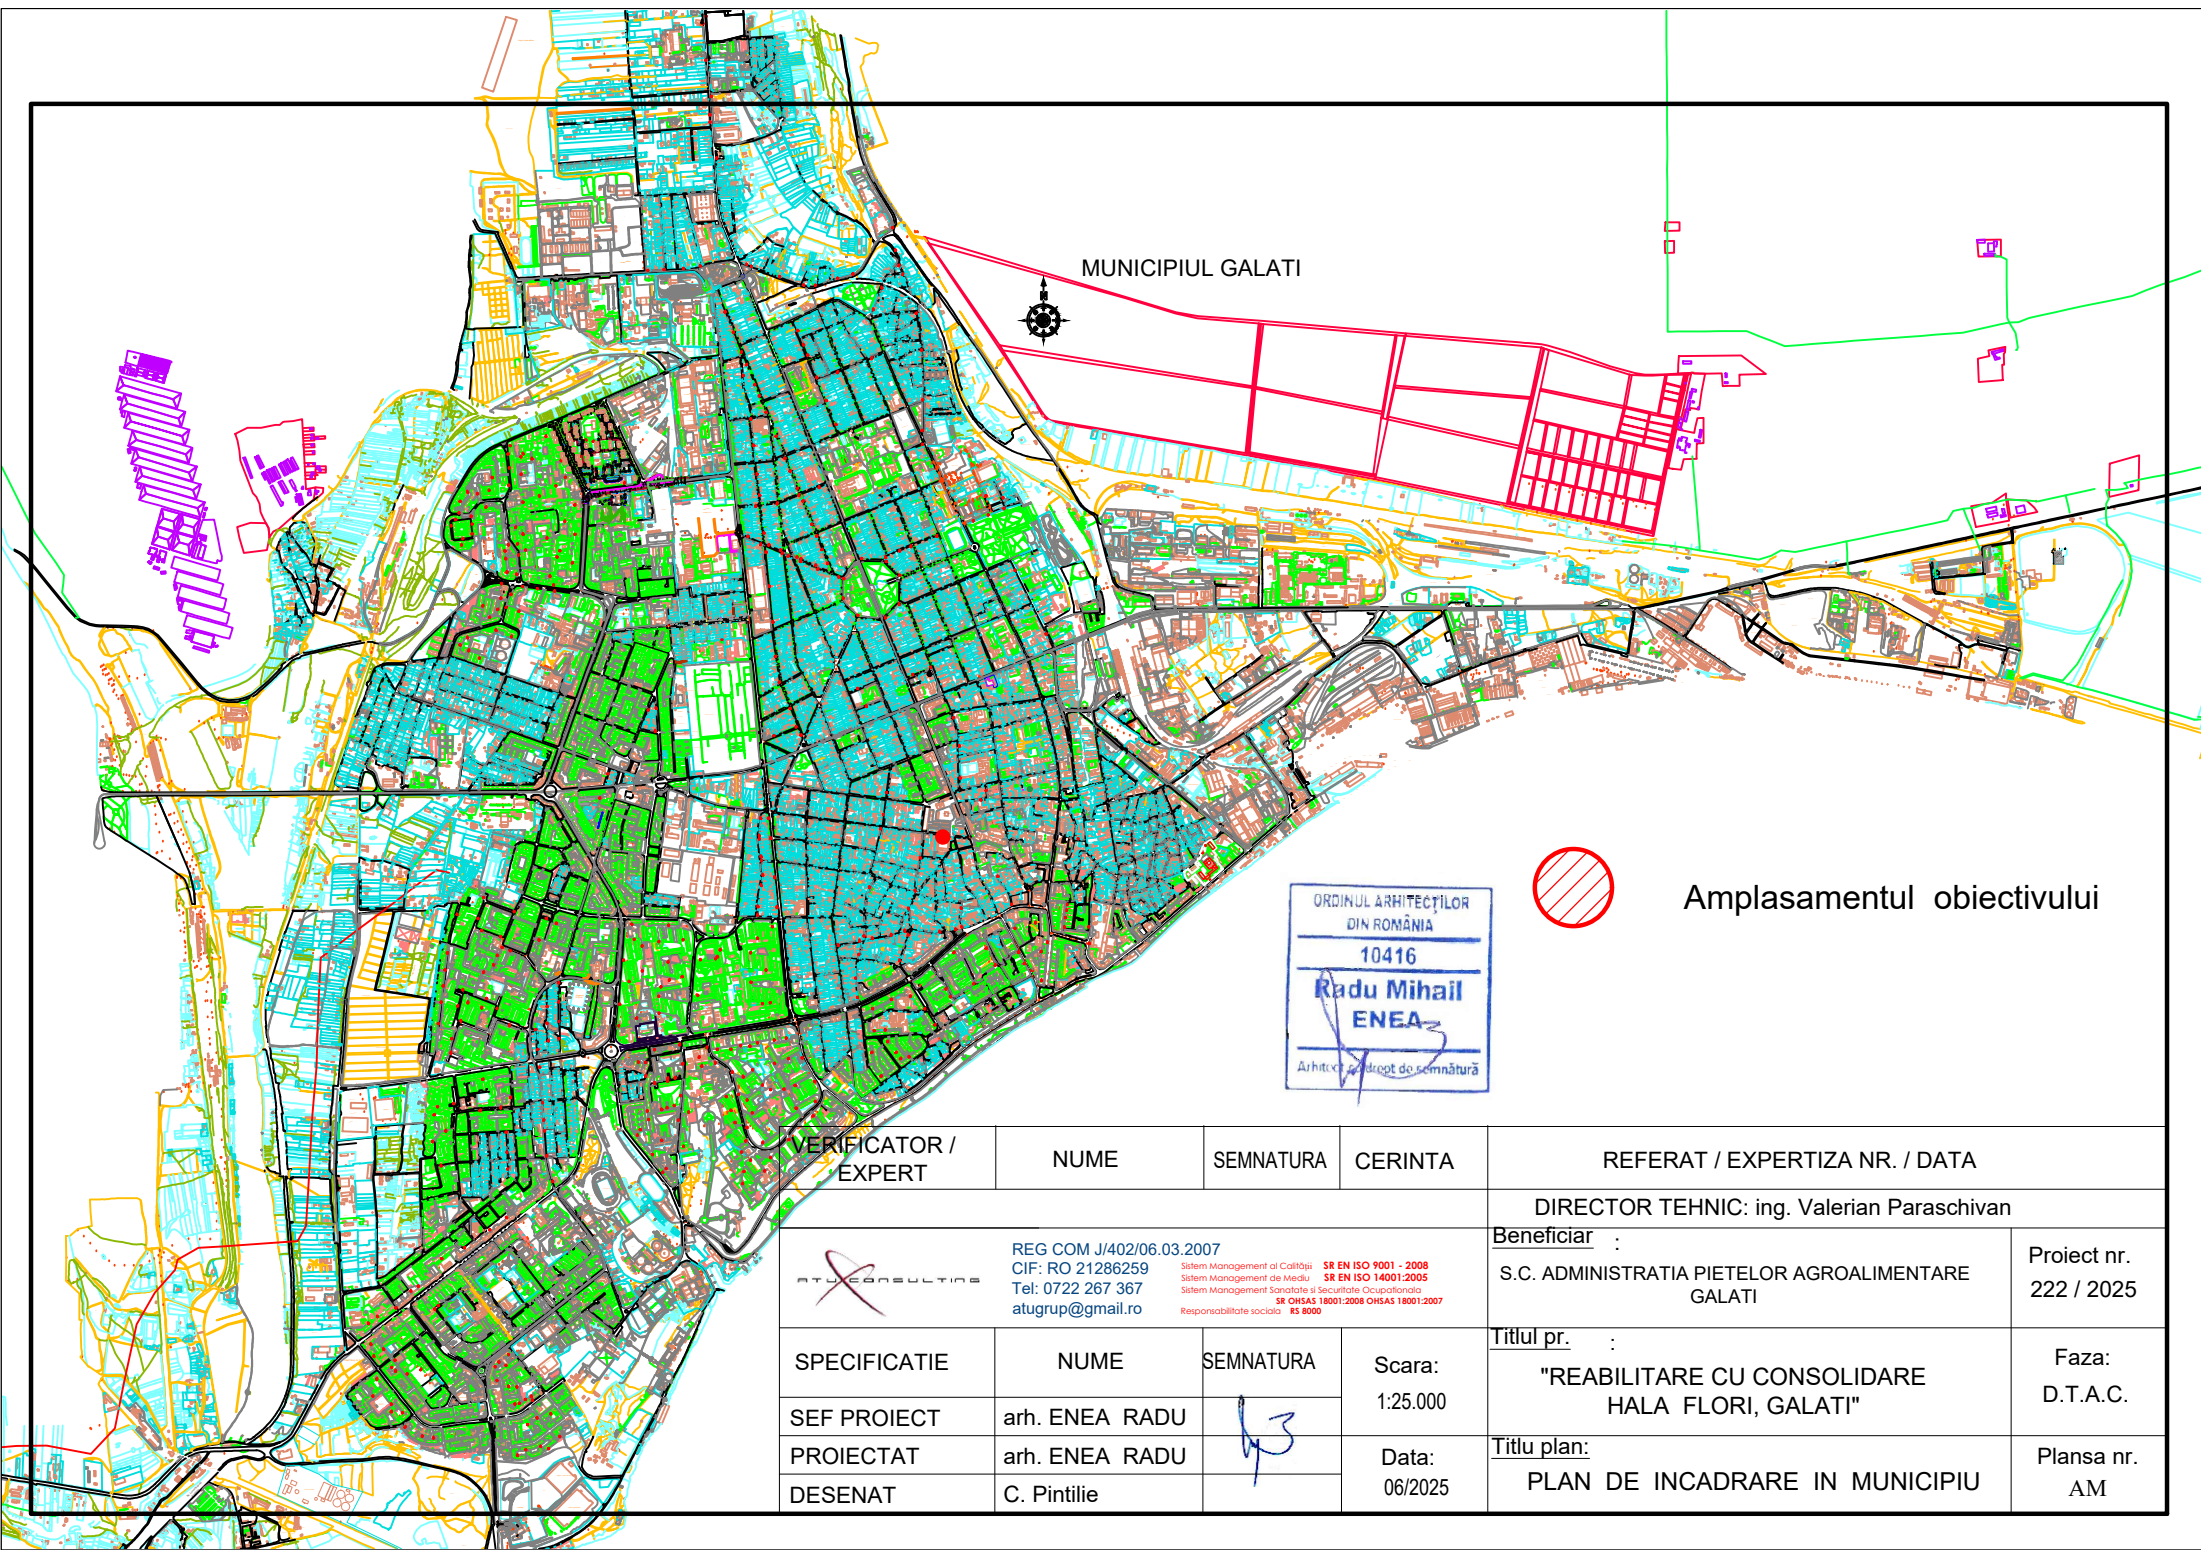

MUNICIPIUL GALATI



ORDINUL ARHITECTILOR
DIN ROMANIA
10416
Radu Mihail
ENEA
Arhitect autorizat de semnatura



Amplasamentul obiectivului

VERIFICATOR / EXPERT		NUME	SEMNATURA	CERINTA	REFERAT / EXPERTIZA NR. / DATA	
 REG COM J/402/06.03.2007 CIF: RO 21286259 Tel: 0722 267 367 atugrup@gmail.ro Sistem Management al Calitatii SR EN ISO 9001 - 2008 Sistem Management de Mediu SR EN ISO 14001:2005 Sistem Management Sanatate si Securitate Ocupationala SR OHSAS 18001:2008 OHSAS 18001:2007 Responsabilitate sociala RS 8000					DIRECTOR TEHNIC: ing. Valerian Paraschivan	
					Beneficiar :	Proiect nr.
					S.C. ADMINISTRATIA PIETELOR AGROALIMENTARE GALATI	222 / 2025
SPECIFICATIE	NUME	SEMNATURA	Scara:	Titlul pr. :		Faza:
SEF PROIECT	arh. ENEA RADU		1:25.000			D.T.A.C.
PROIECTAT	arh. ENEA RADU		Data:	Titlu plan:		Plansa nr.
DESENAT	C. Pintilie		06/2025			AM
				PLAN DE INCADRARE IN MUNICIPIU		